


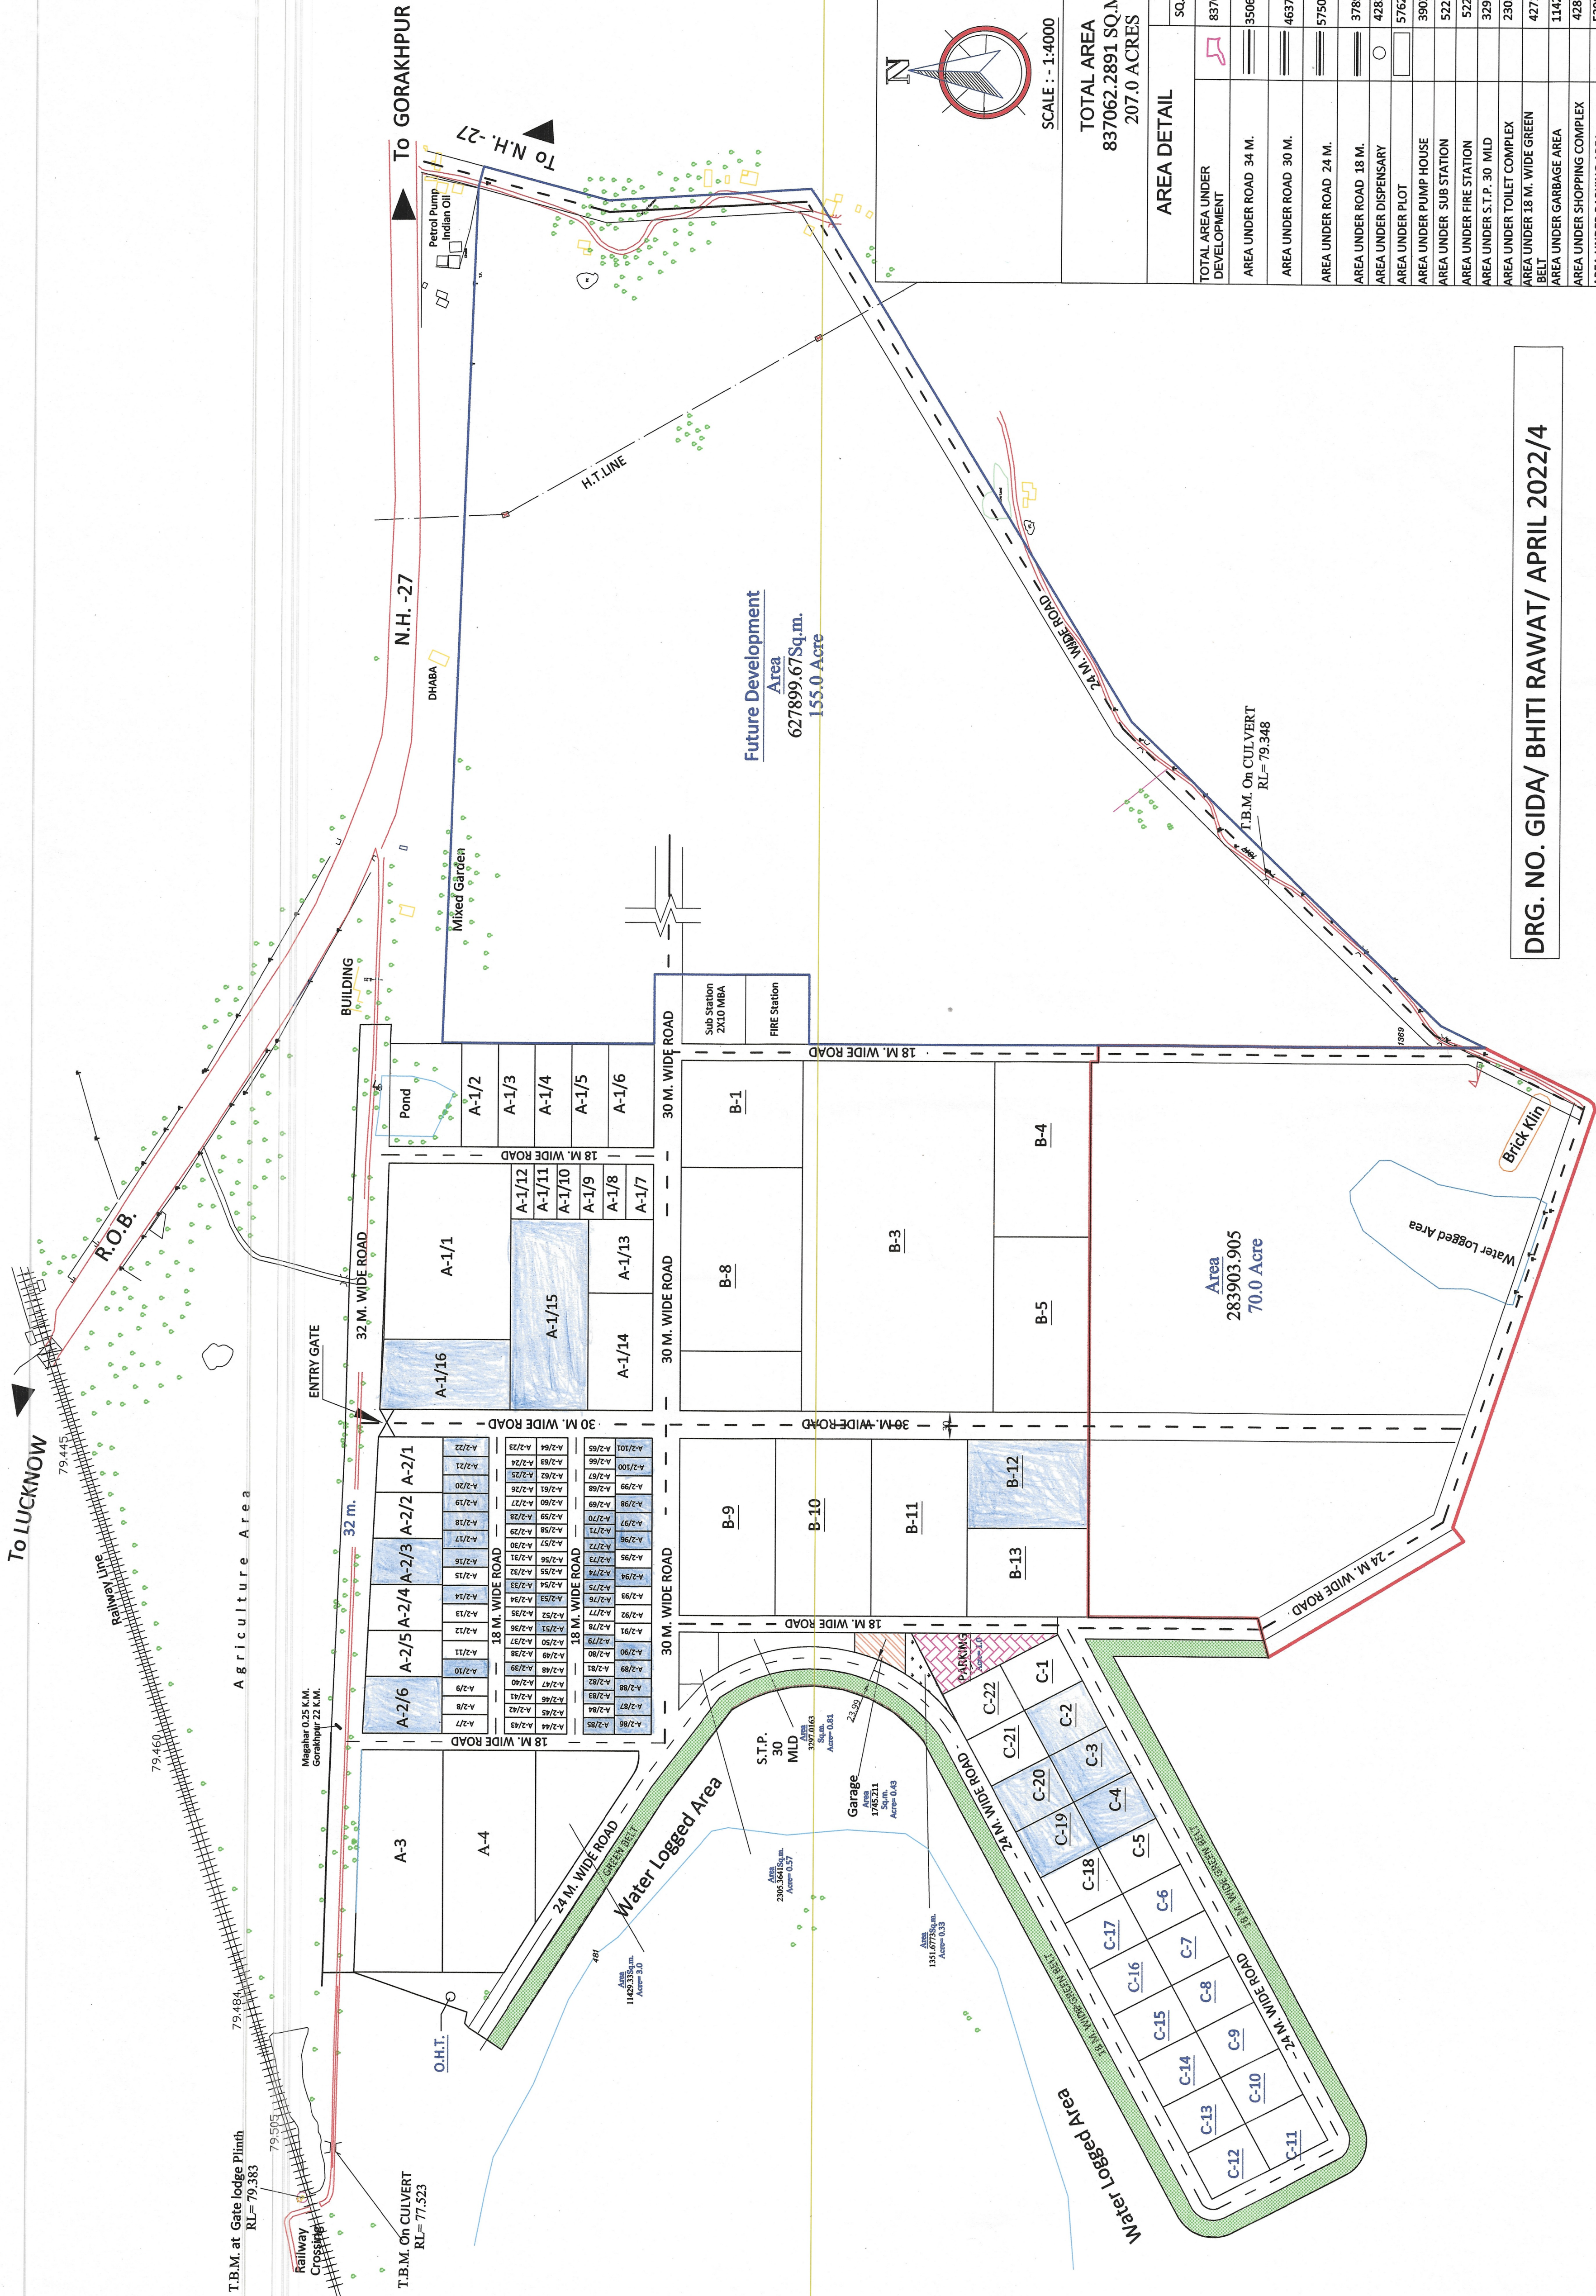

TENTATIVE REVISED LAYOUT PLAN FOR DEVELOPMENT OF INDUSTRIAL
AREA BHITI RAWAT AT SECTOR -26



TOTAL AREA
837062.2891 SQ.M.
207.0 ACRES

AREA DETAIL		AREA	
		SQ.M.	ACRES
TOTAL AREA UNDER DEVELOPMENT		837062.29	207.00
AREA UNDER ROAD 34 M.		35062.47	9.0
AREA UNDER ROAD 30 M.		46377.50	11.0
AREA UNDER ROAD 24 M.		57504.62	14.0
AREA UNDER ROAD 18 M.		37898.41	9.36
AREA UNDER DISPENSARY		4283.41	1.0
AREA UNDER PLOT		576201.31	142.38
AREA UNDER PUMP HOUSE		3902.77	0.97
AREA UNDER SUB STATION		5222.64	1.29
AREA UNDER FIRE STATION		3297.02	0.81
AREA UNDER S.T.P. 30 MLD		2305.36	0.57
AREA UNDER TOILET COMPLEX		42718.43	11.0
AREA UNDER 18 M. WIDE GREEN BELT		11429.33	3.0
AREA UNDER SHOPPING COMPLEX		4283.36	1.0
AREA UNDER PARKING AREA		5398.82	1.0
AREA UNDER GARAGE AREA		1745.211	0.43

LENGTH UNDER ROAD 32 M. = 1029.81
LENGTH UNDER ROAD 30 M. = 1544.71
LENGTH UNDER ROAD 24 M. = 2340.20
LENGTH UNDER ROAD 18 M. = 2104.05

DRG. NO. GIDA/ BHITI RAWAT/ APRIL 2022/4

TRACER

A.M. (PL.)

I/C MANAGER (PL.)

A.C.E.O.

C.E.O.